
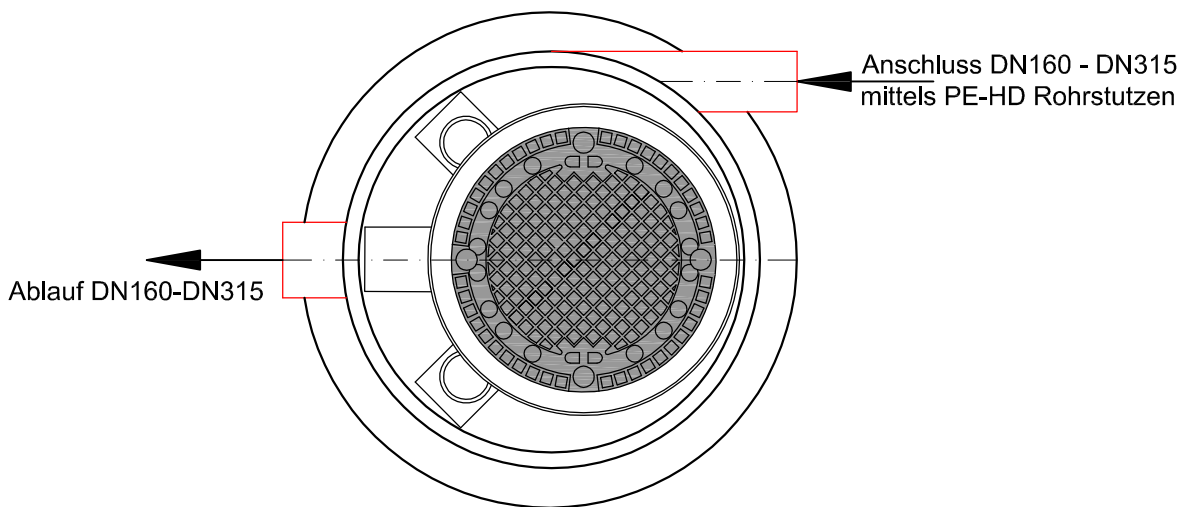


# PE-HD Energiedrosselschacht

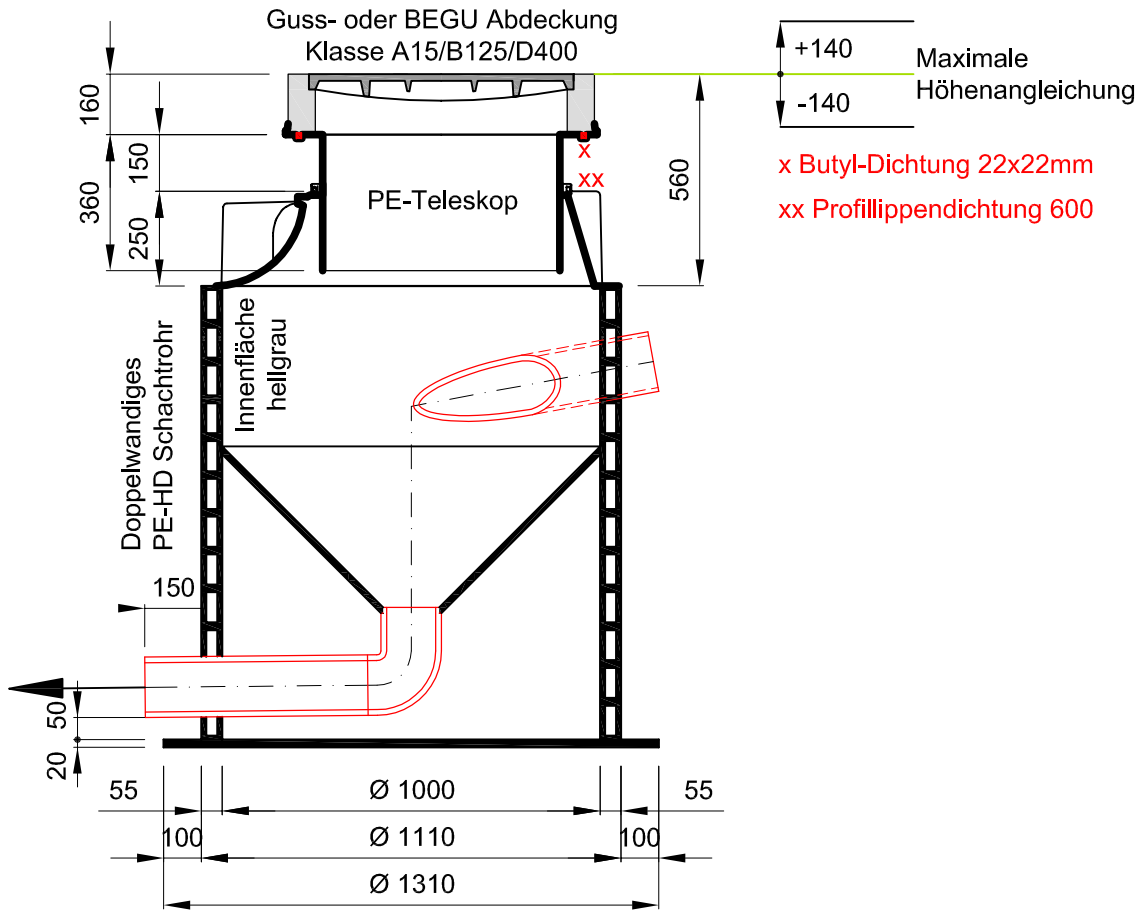

**TYPENPLAN**

ROBUSTO®-EDS 1000

Maßstab: 1:20

DATUM: 01/12