


PE-HD Pumpenschacht

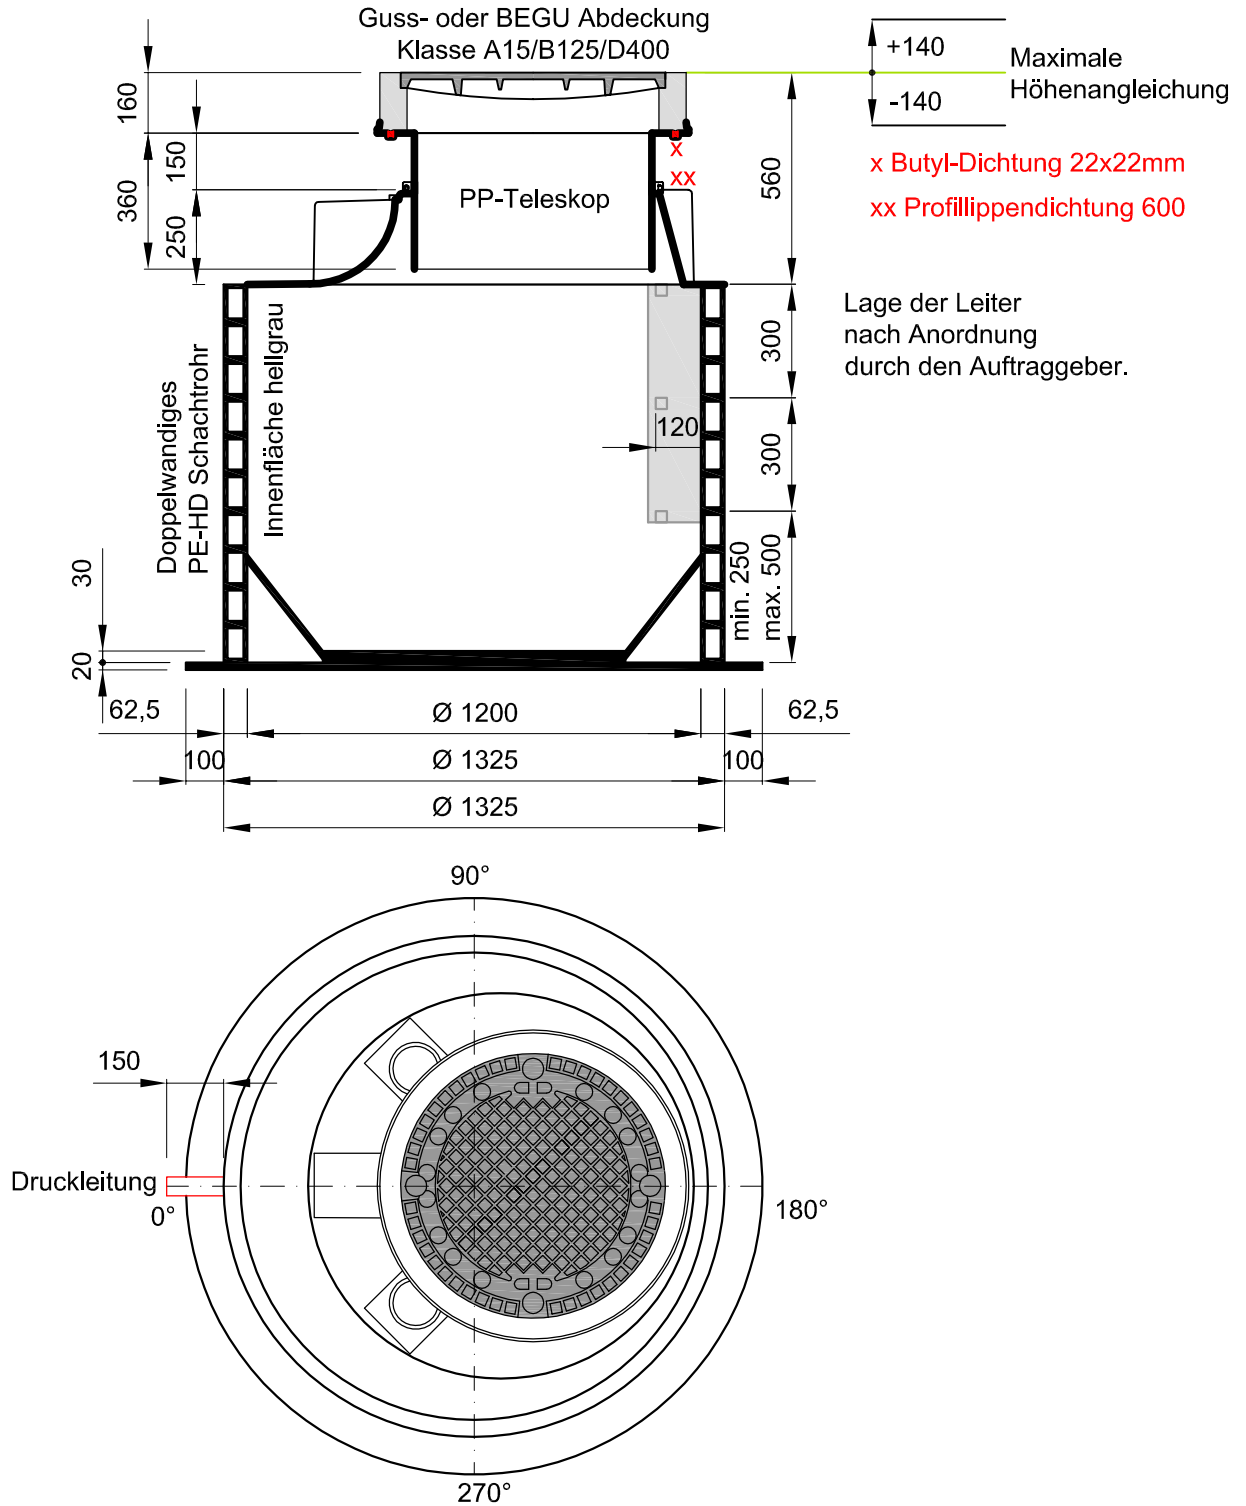

TYPENPLAN

ROBUSTO®-PS 1200

Maßstab: 1:20

DATUM: 03/12